






EXISTING FIRST FLOOR PLAN

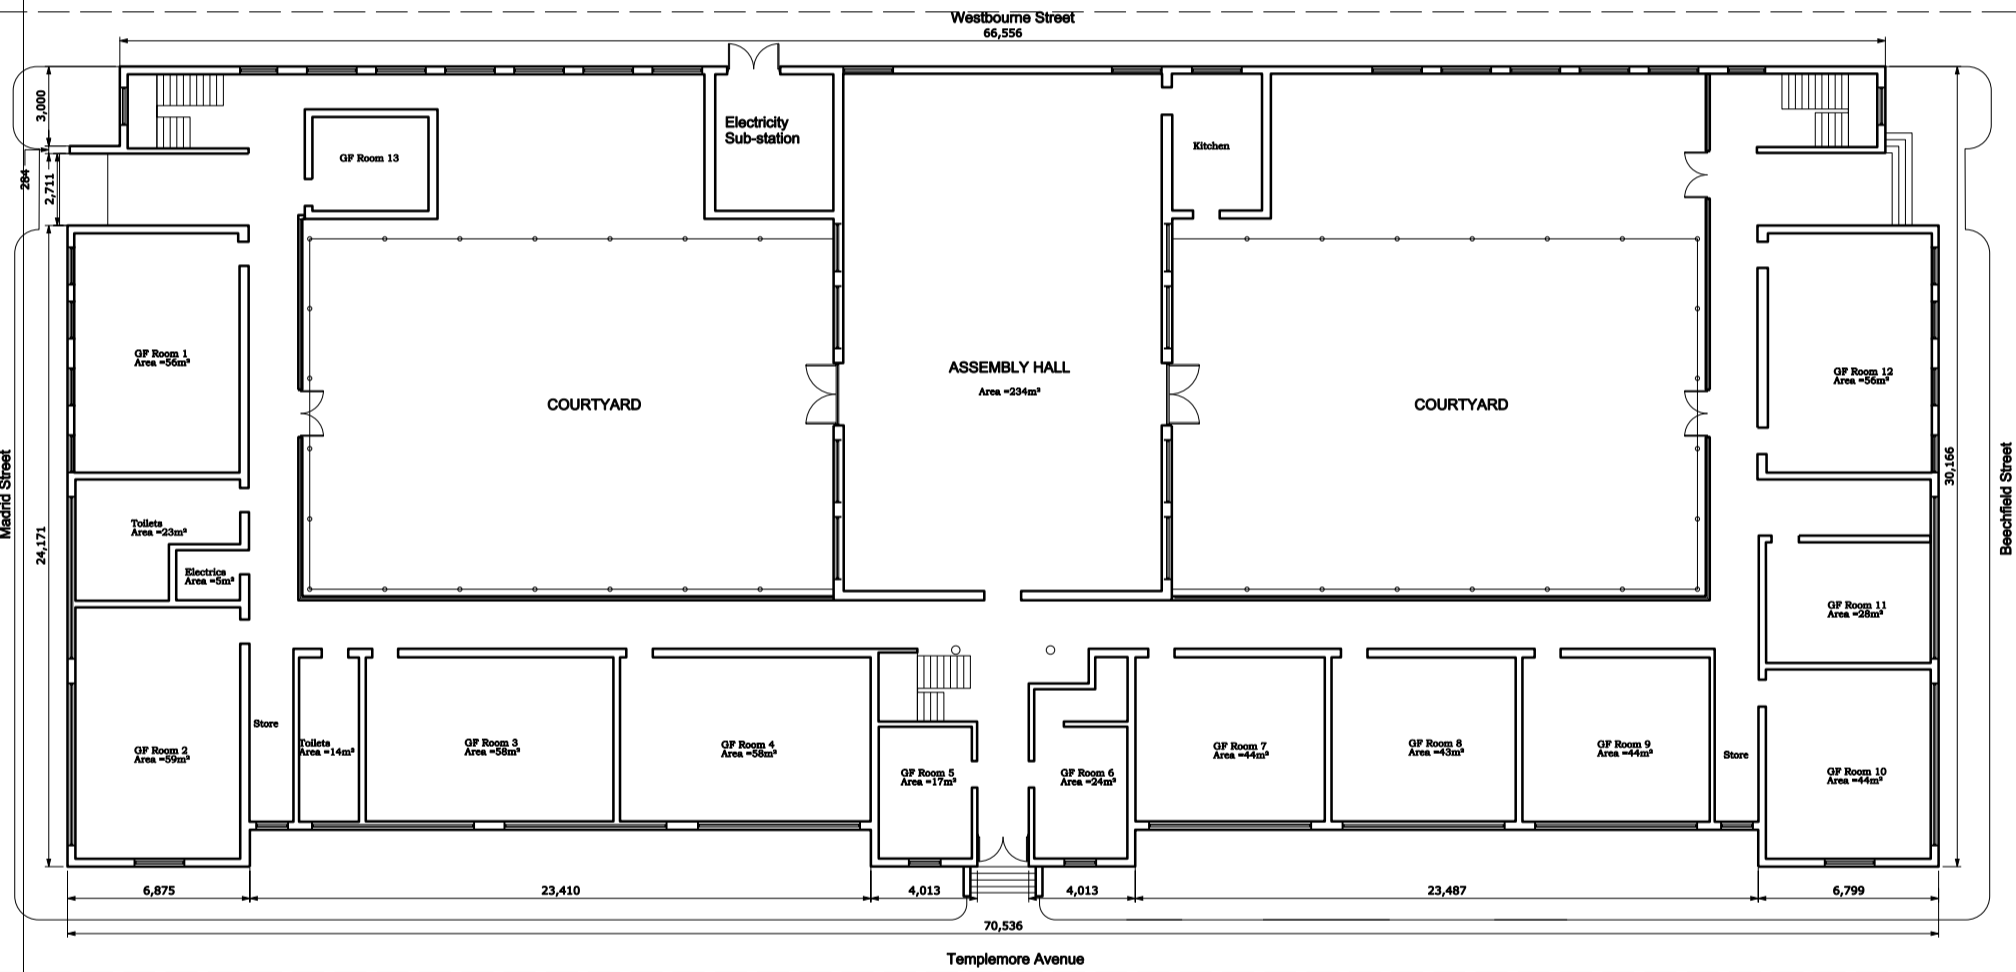

EXISTING GROUND FLOOR PLAN

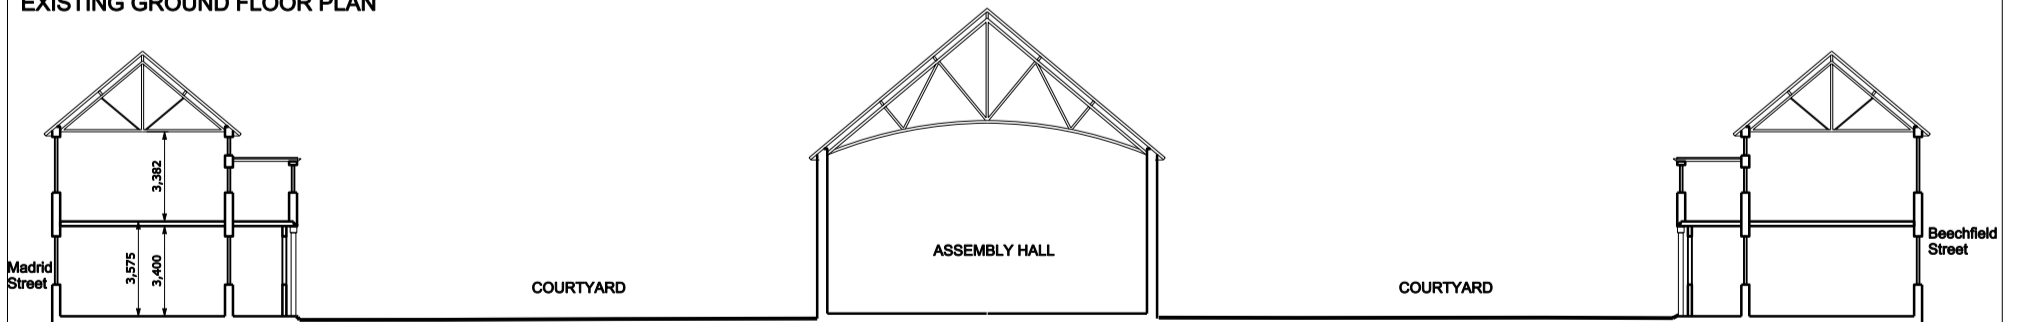

SECTIONS

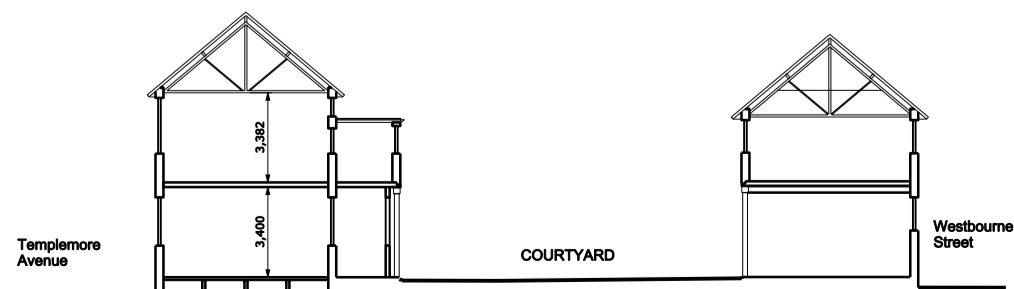

SECTIONS

Project	Refurbishment of Former School at Templemore Avenue, Belfast			
Client	EBCDA - East Belfast Networking Centre Project			
Drawing Title	Existing Floor Plans & Sections		Drawing No. Ex-20	
Proj. No. **/**	Date : April. 06	Scale nts	Drawn by PO	Revision no. *
cta Community Technical Aid		Telephone 028 9064 2227		
Community Technical Aid		445 - 449 Ormeau Road,		Fax 028 9064 2467
		Belfast BT7 3GQ		email: architects@communitytechnicalaid.org